





Shrine Mont ~ Brown Hall/Art Hall
Perspective

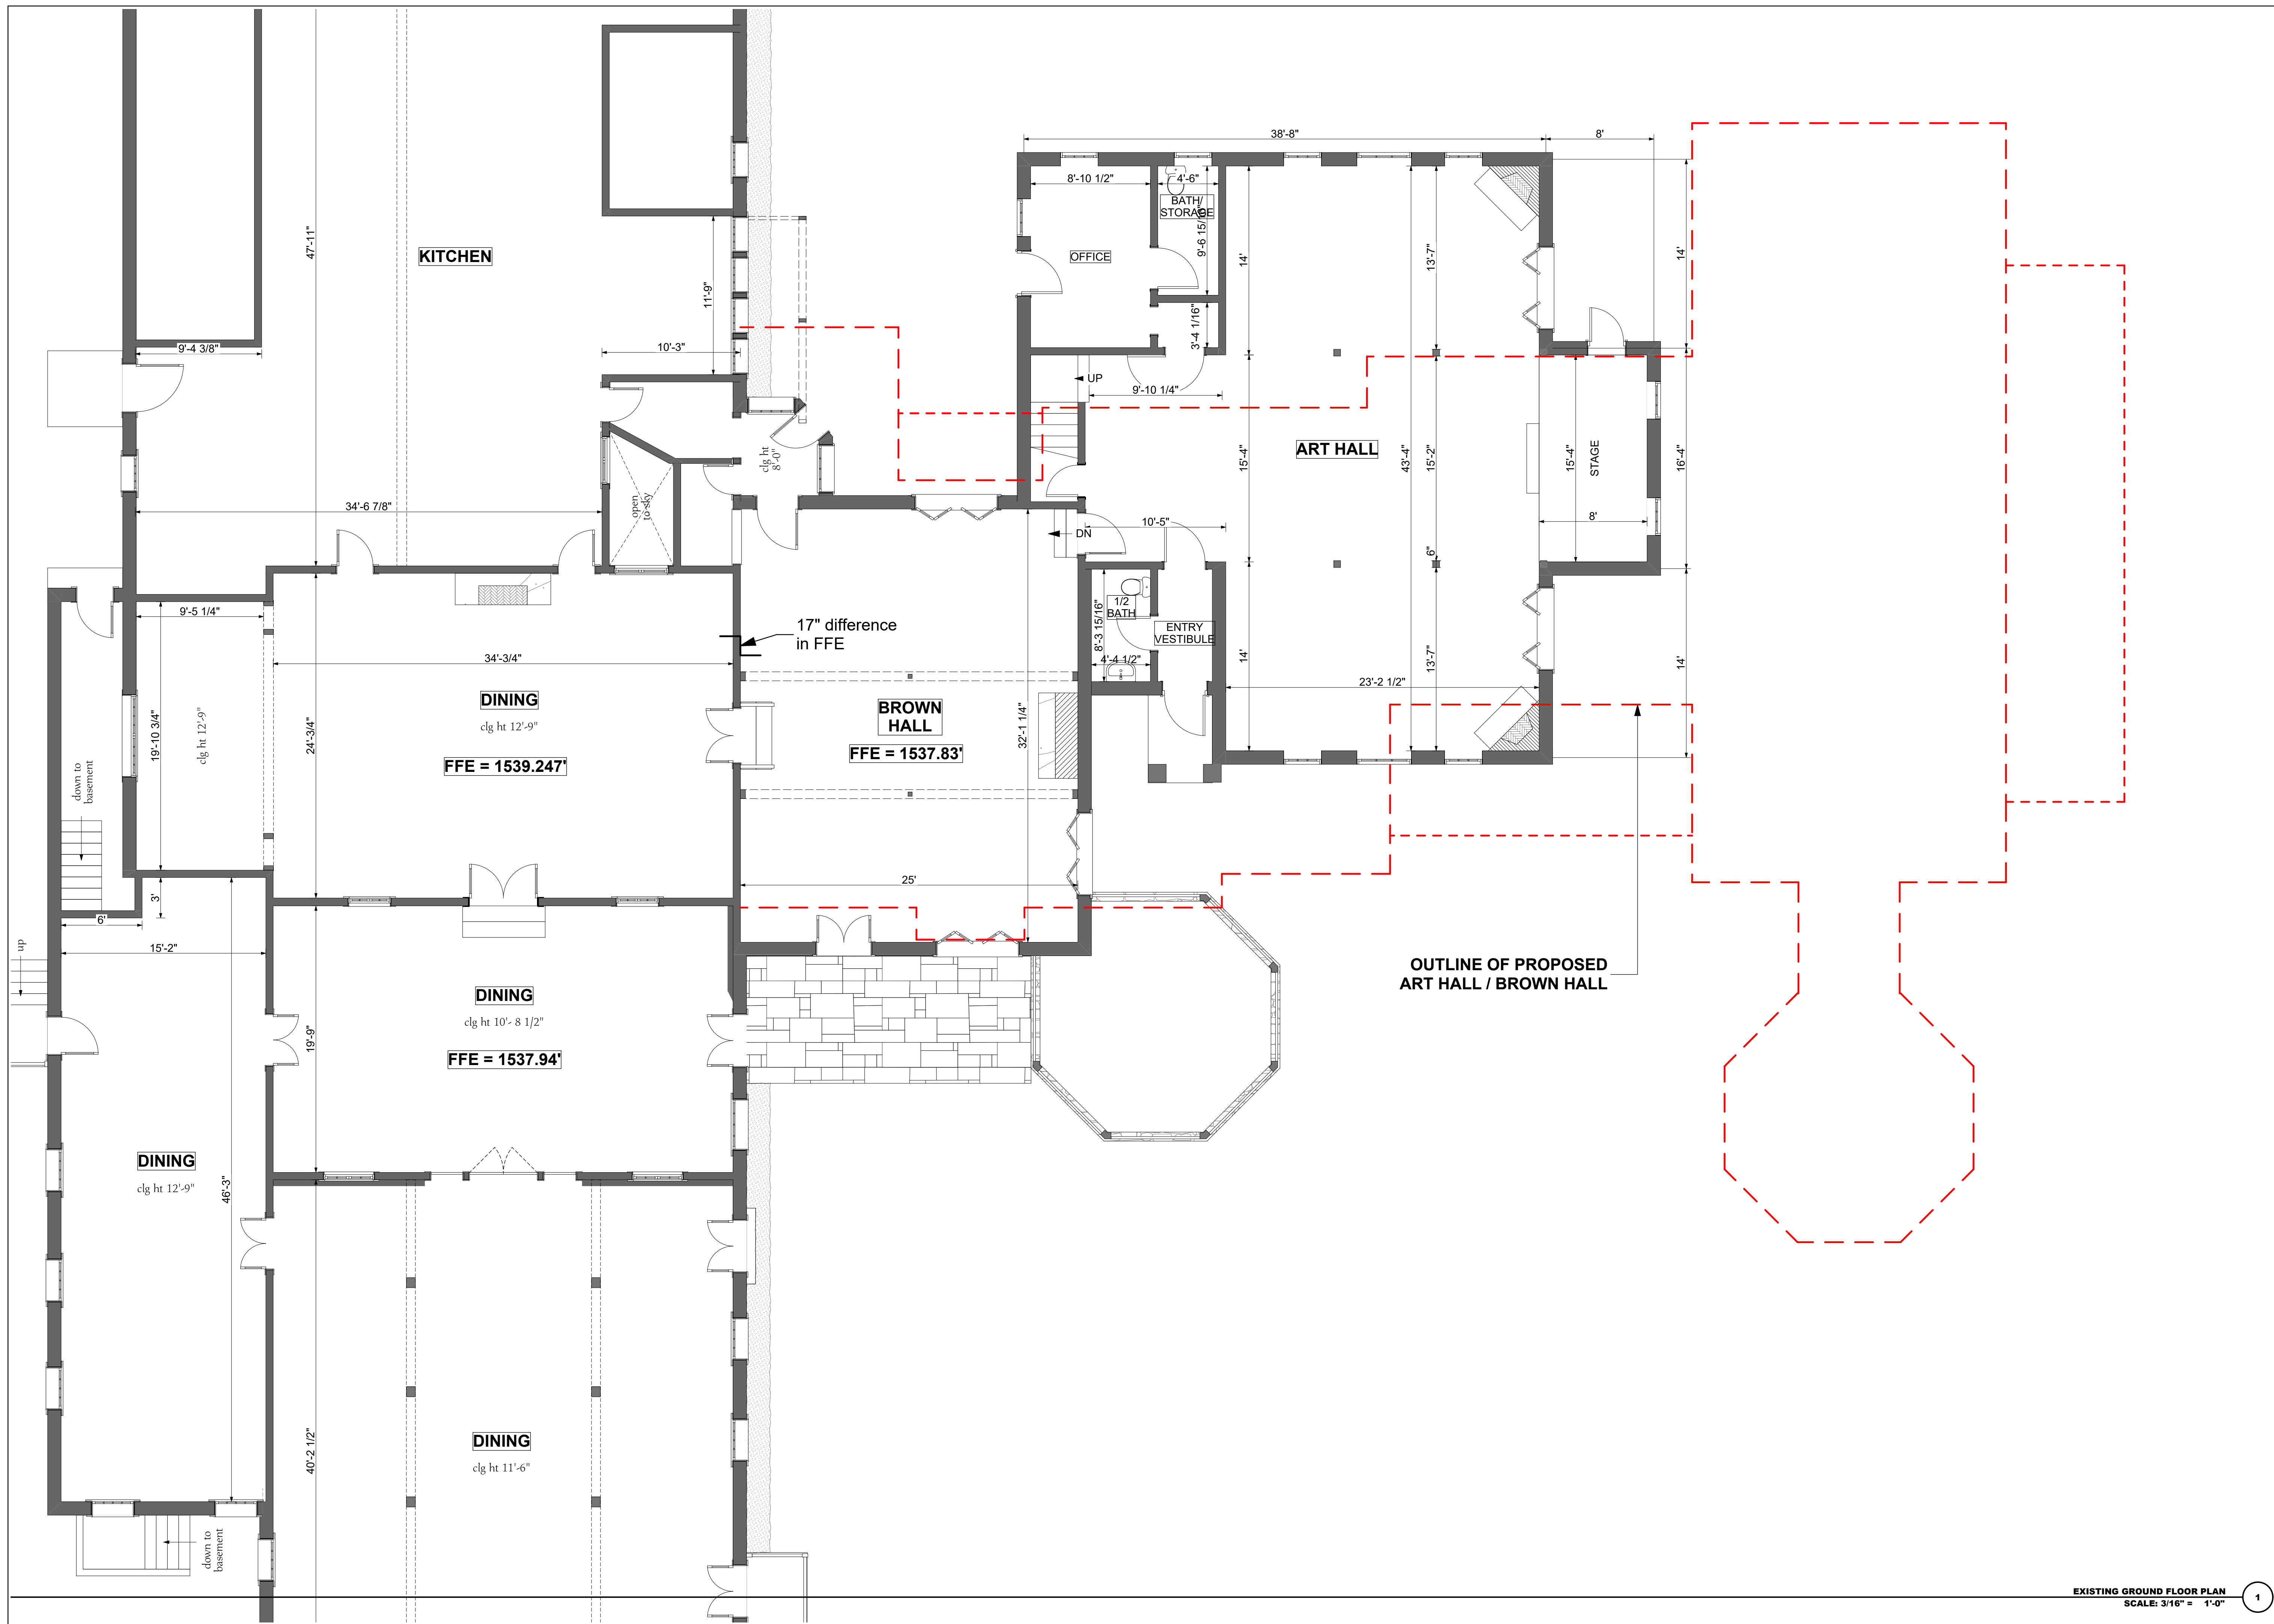

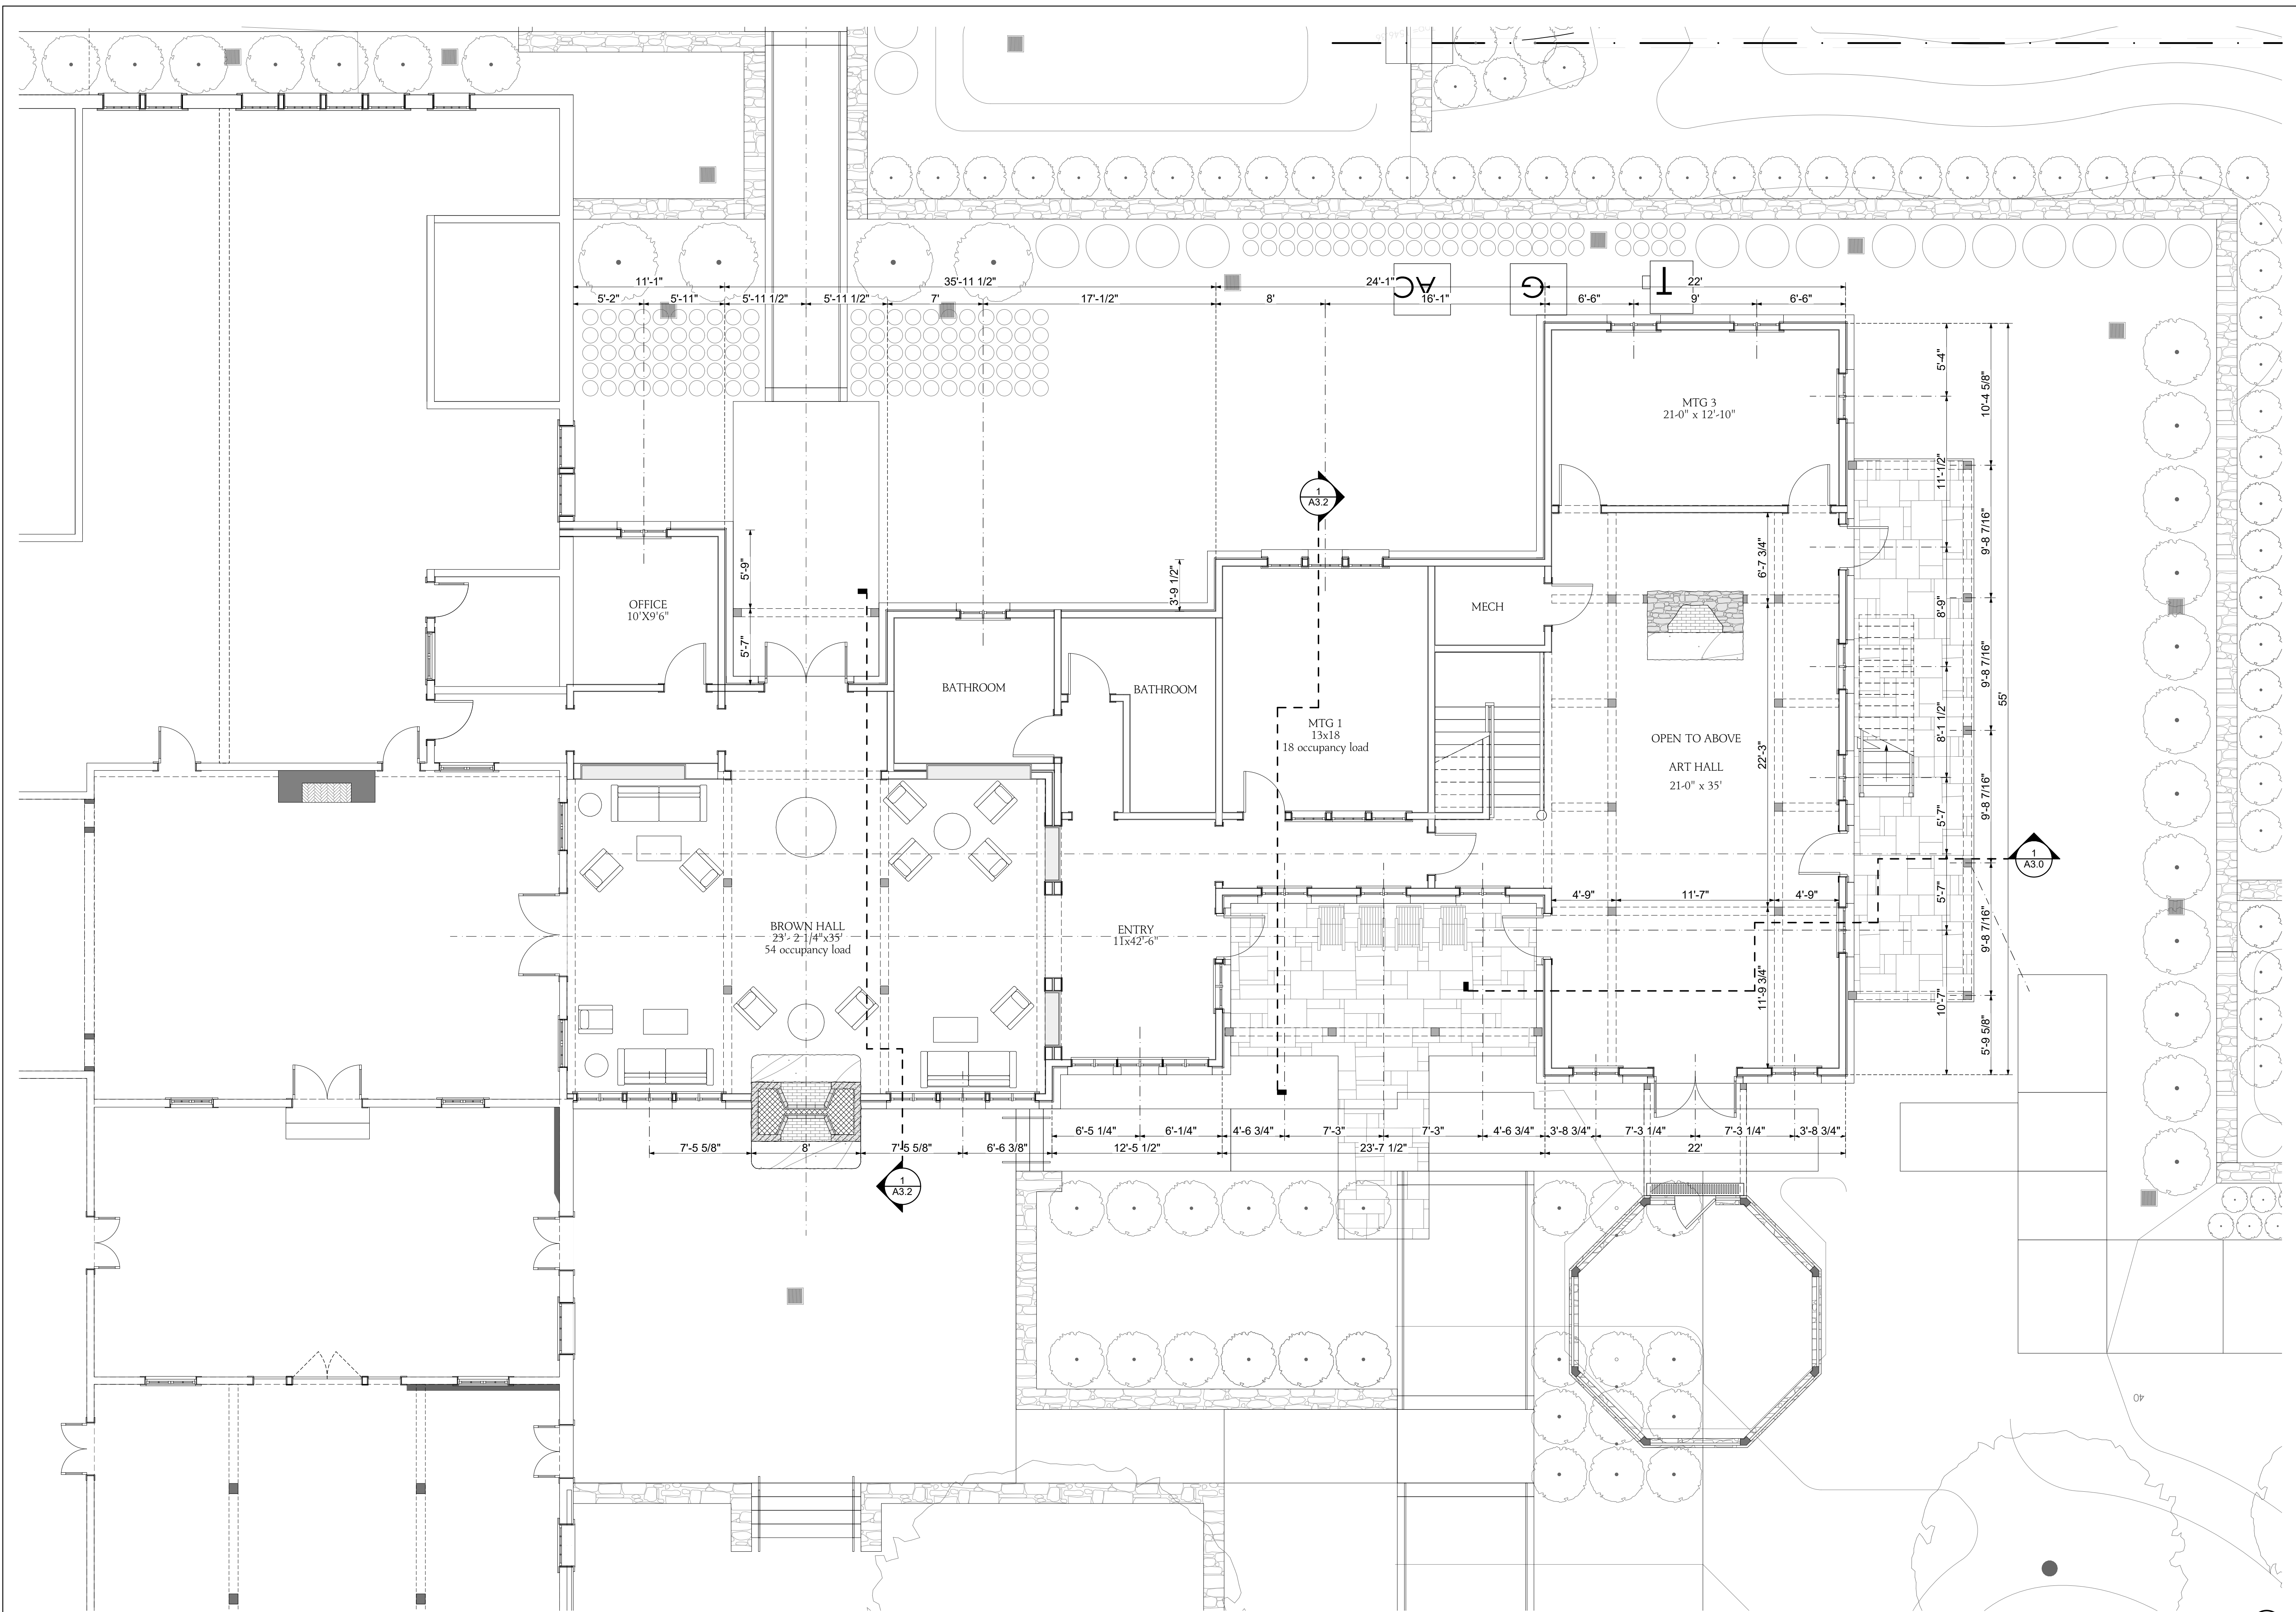

{ ROSNEY CO }
 ARCHITECTS
 108 5th Street SE, Suite 308
 Charlottesville, Va. 22902
 T: 404.427.0468
 F: 540.301.0466

CONSULTANTS:
 CIVIL ENGINEER:
 STRUCTURAL ENGINEER:
 MEP:
 GEOTECHNICAL ENGINEER:

Art Hall
 Shrine Mont
 Orkeny Springs, Virginia

EDITIONS/REVS


Ground Floor Plan
 10/2/2024

A1.1

GROUND FLOOR PLAN
 SCALE: 3/16" = 1'-0"

1

© 31 PM 10/2/2024

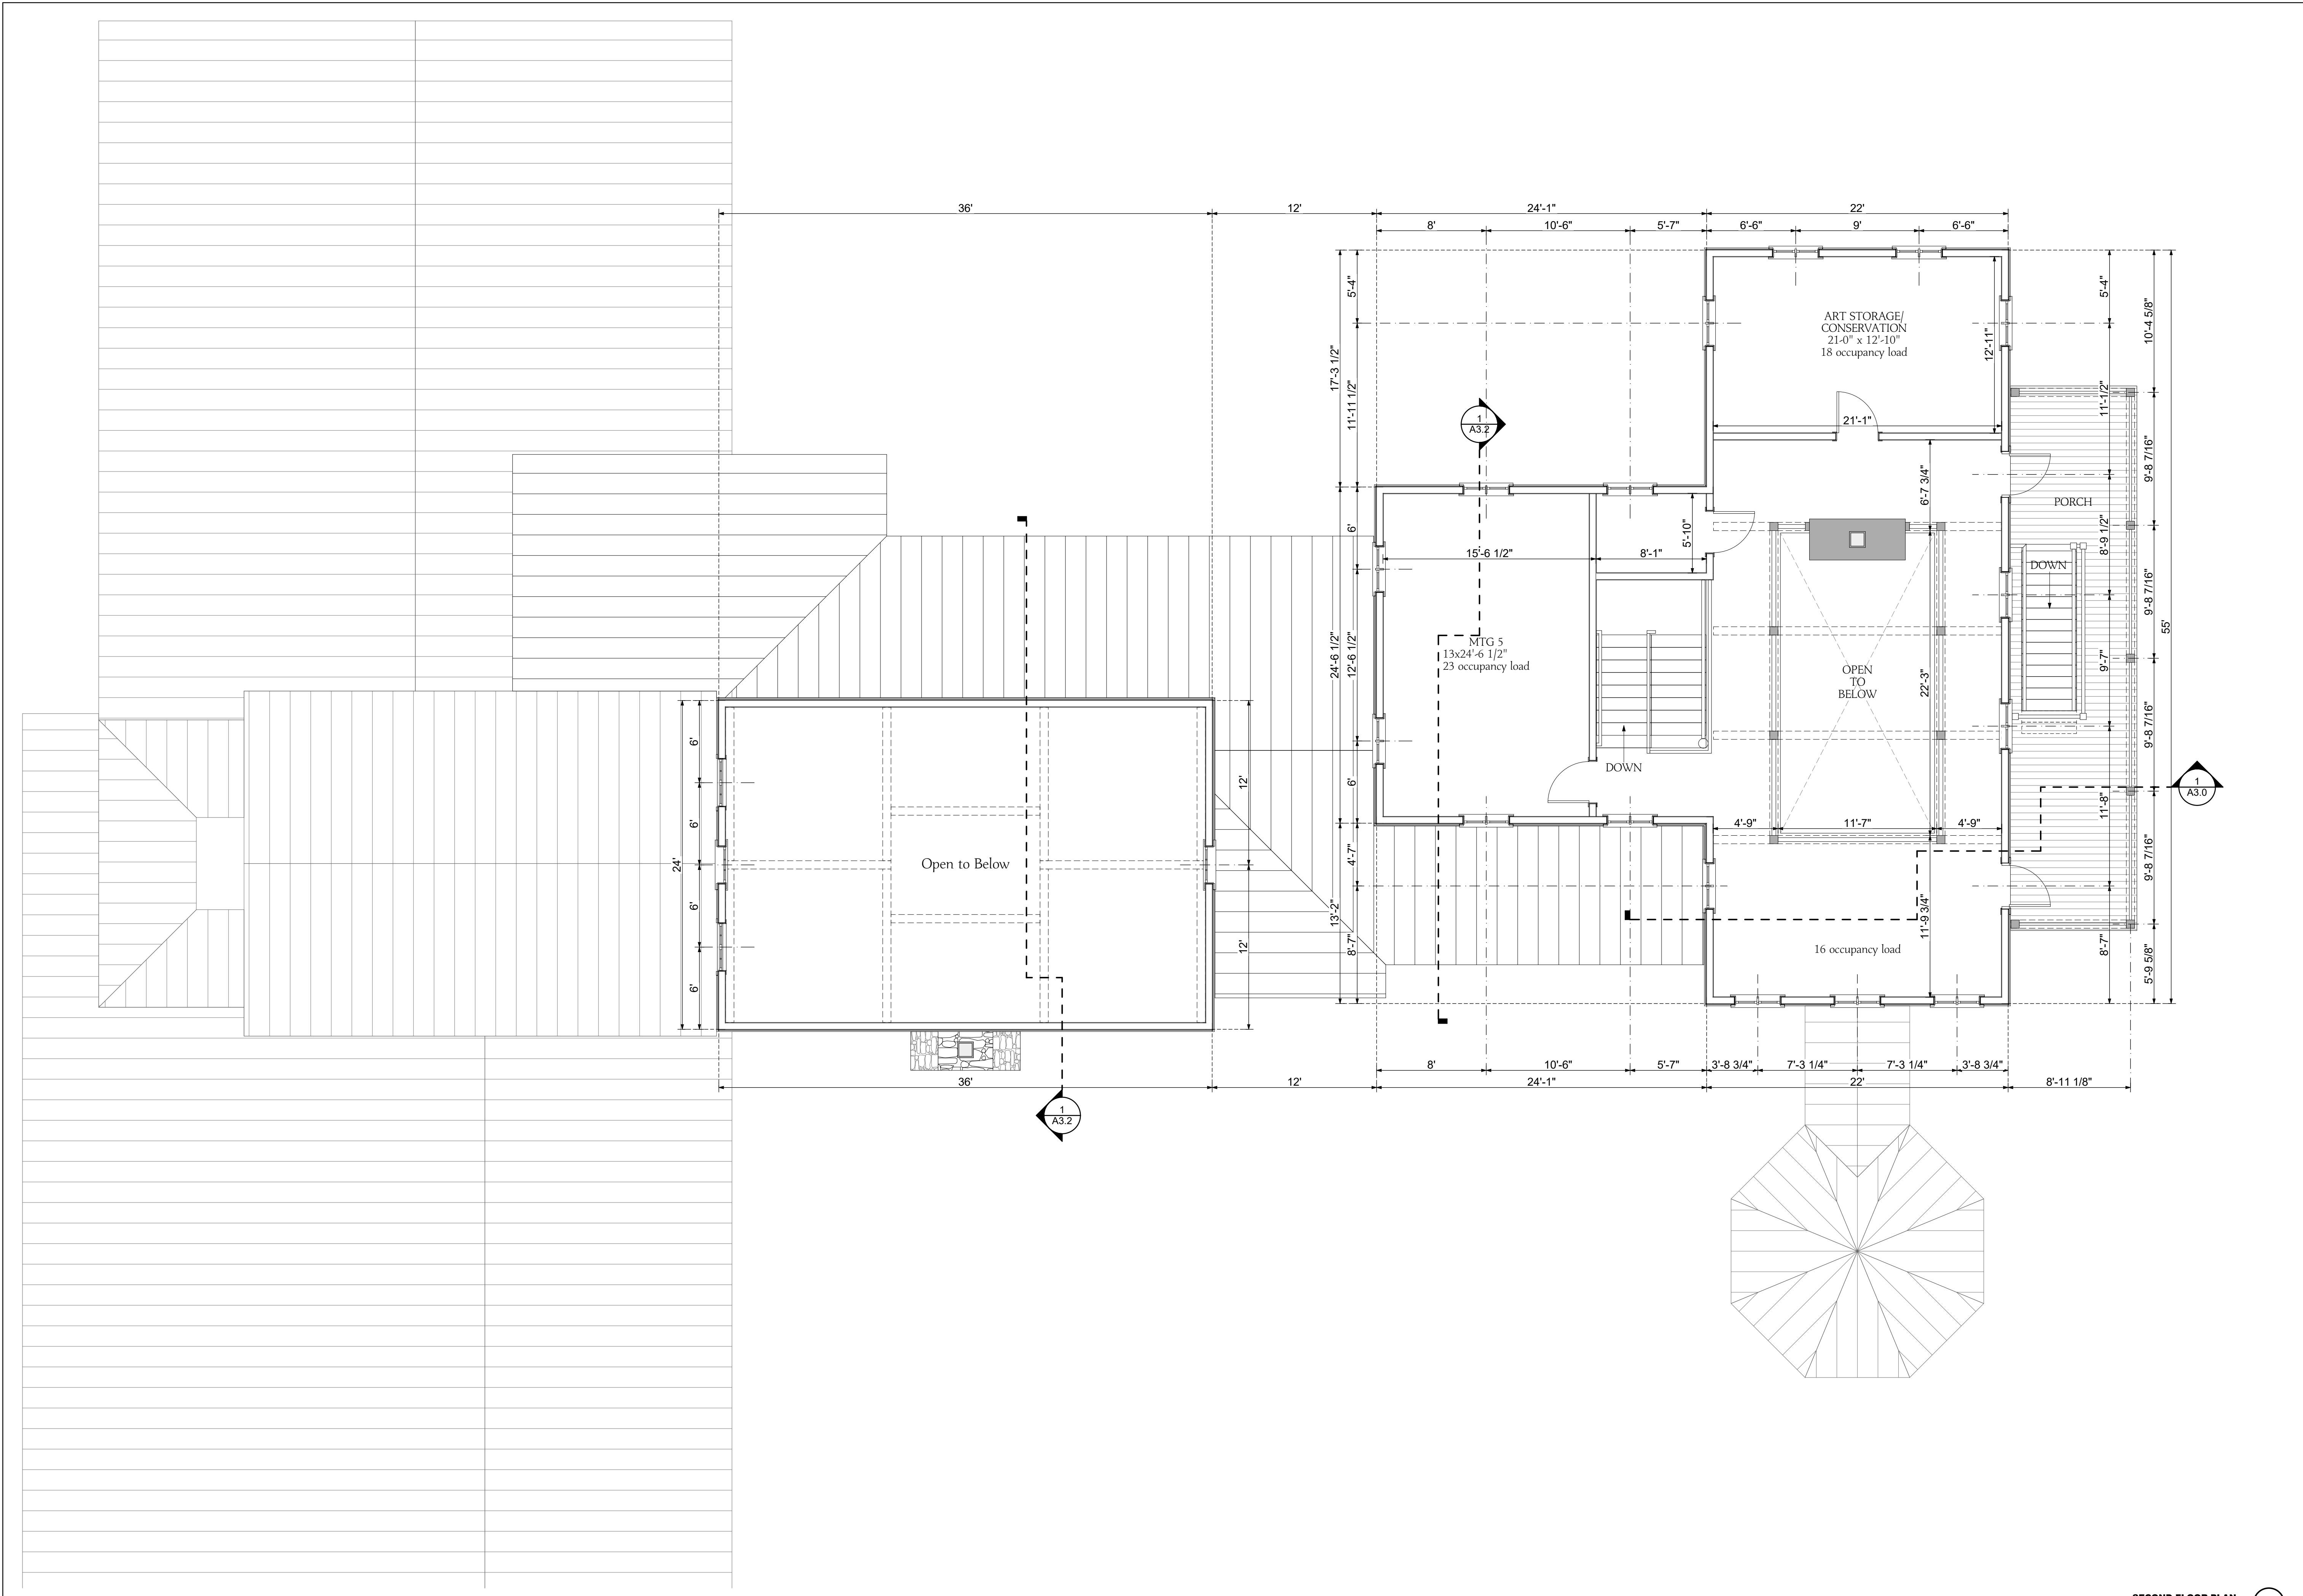

SECOND FLOOR PLAN
 SCALE: 3/16" = 1'-0"



FRONT ELEVATION
SCALE: 3/16" = 1'-0" 1



BACK ELEVATION
SCALE: 3/16" = 1'-0" 2

{ ROSNEY CO }
ARCHITECTS
108 5th Street SE, Suite 308
Charlottesville, Va. 22902
T: 804.974.0468
F: 840.301.0466


CONSULTANTS:
CIVIL ENGINEER:
STRUCTURAL ENGINEER:
MEP:
GEOTECHNICAL ENGINEER:

Art Hall
Shrine Mont
Orkeny Springs, Virginia

EDITIONS/REVS

Exterior Elevations
10/2/2024

A2.0

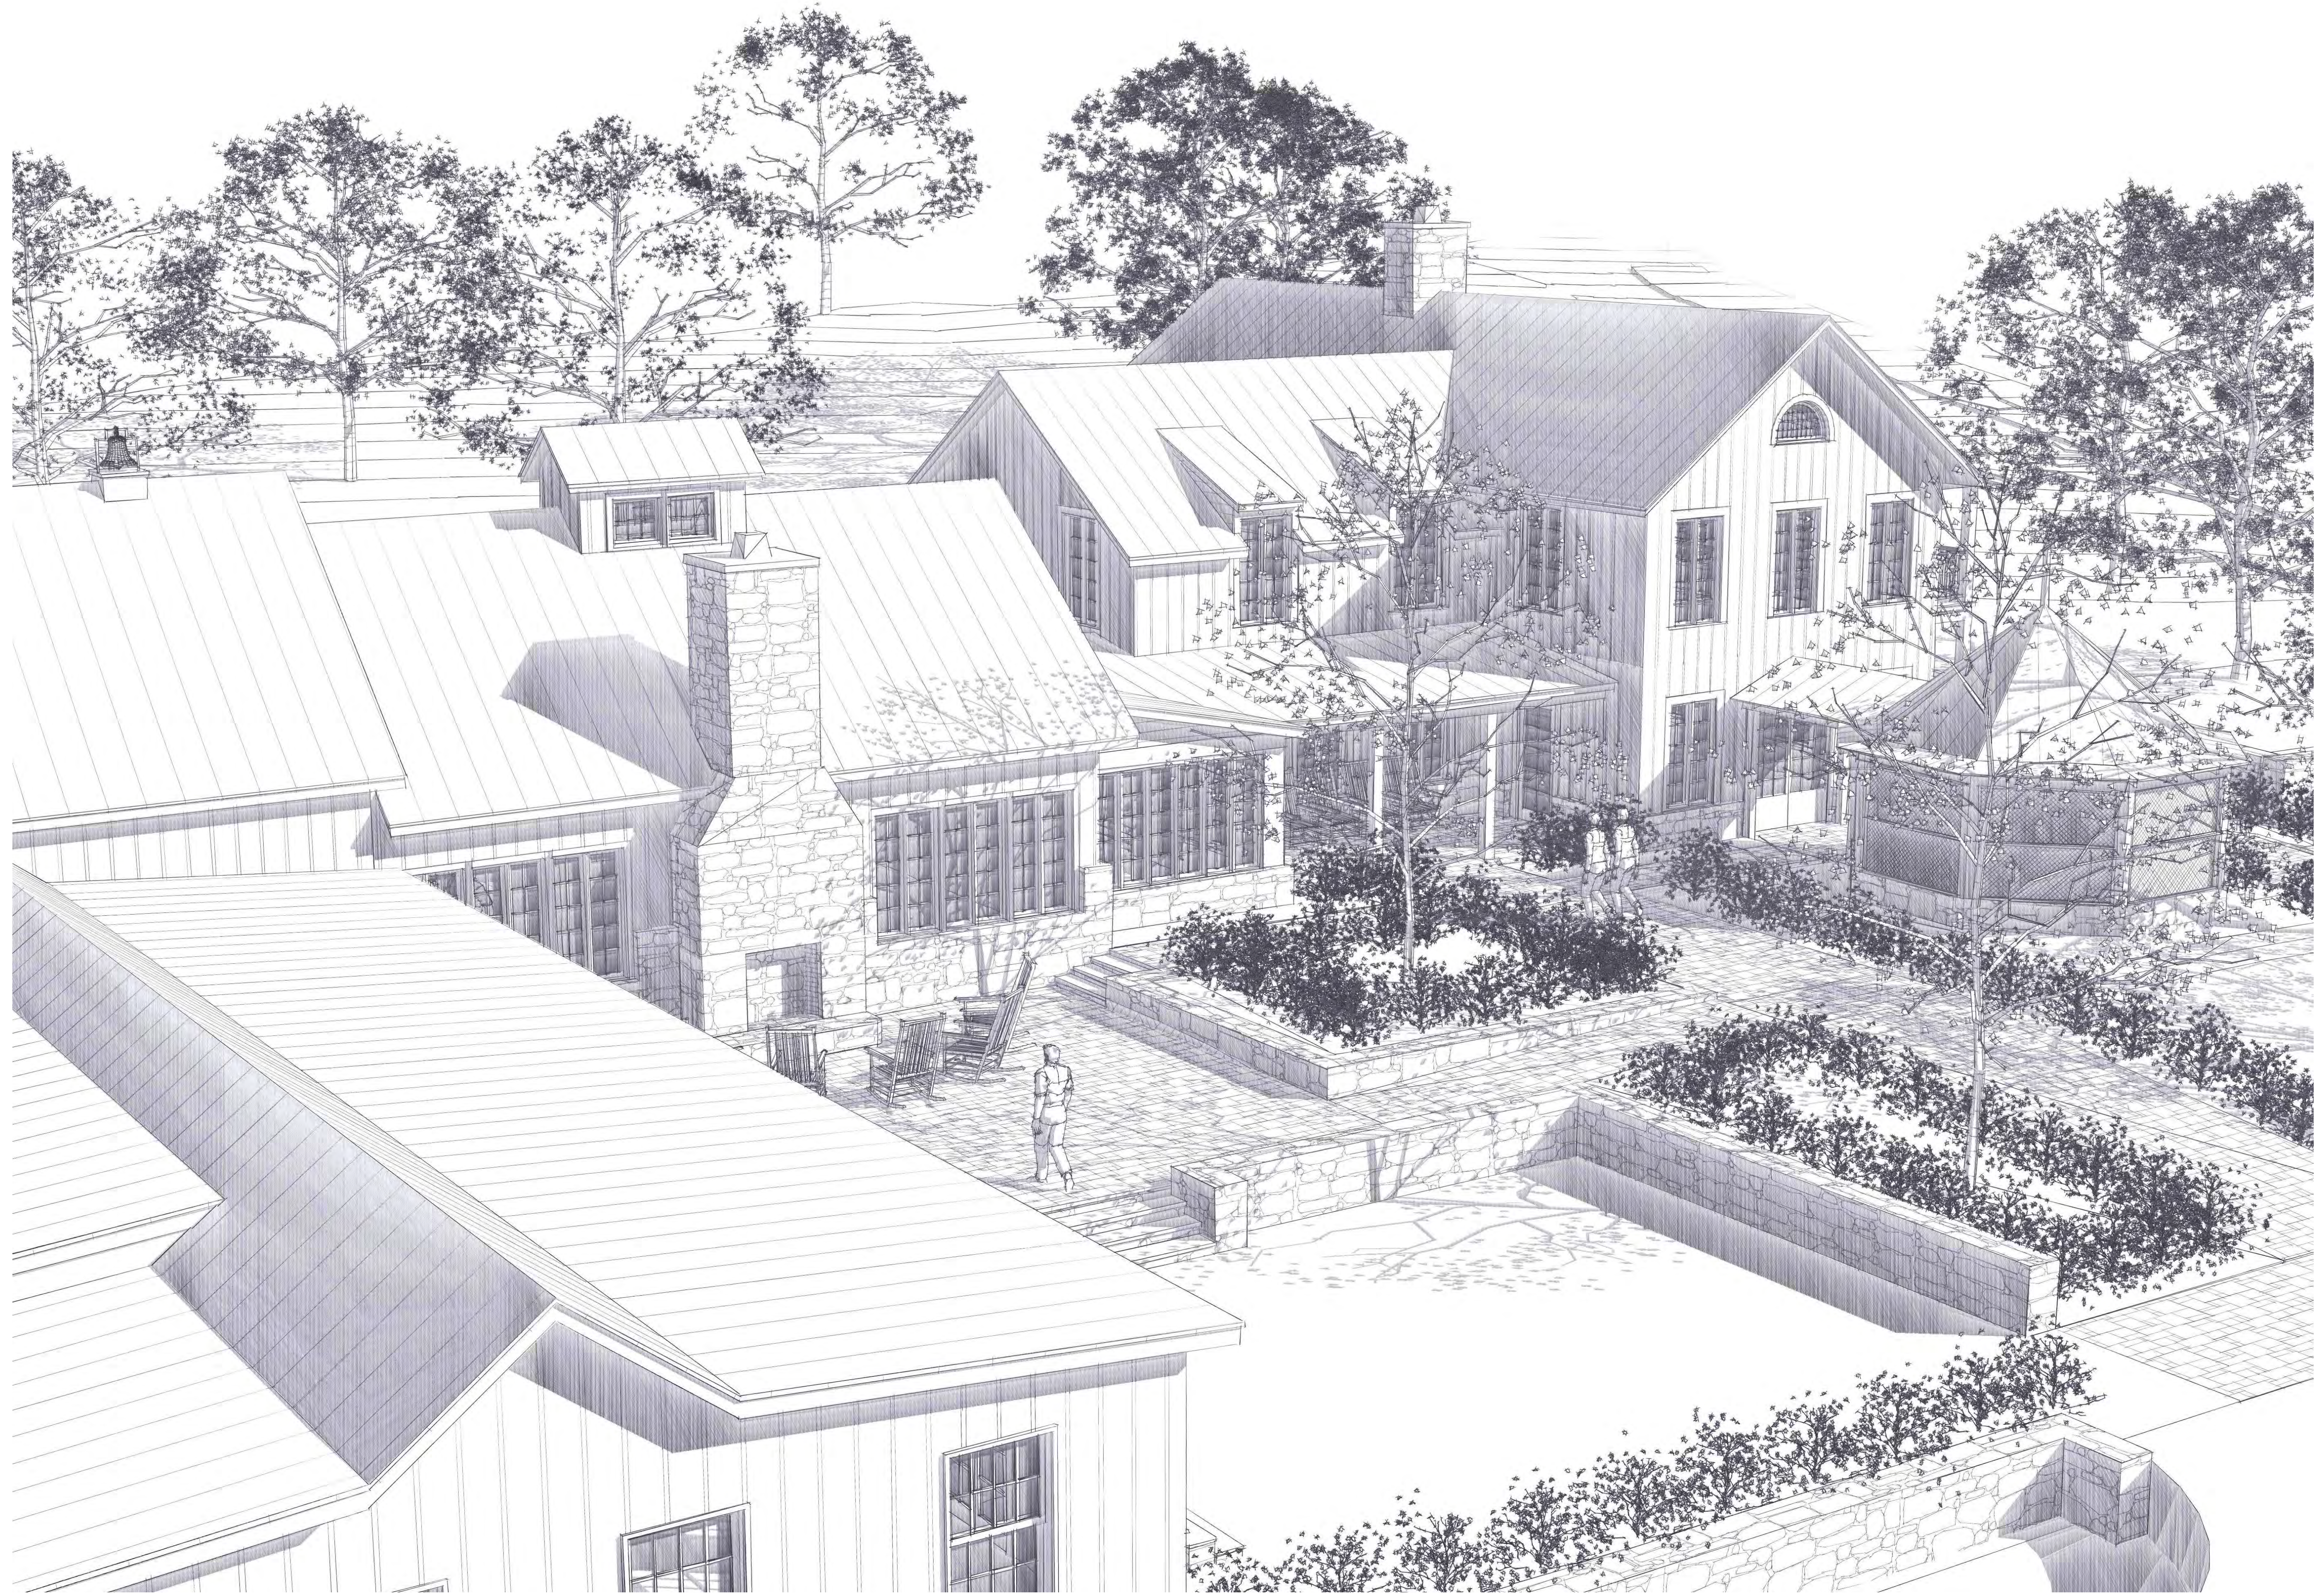

Shrine Mont ~ Art Hall
Perspective



Shrine Mont ~ Art Hall
Perspective



Shrine Mont ~ Art Hall
Art Hall Interior Perspectives



Shrine Mont
Brown Hall Interior Perspectives